


FIXING DETAIL:- PRIMAFLLOW™ OUTLET/ ROOF GARDEN INTERFACE


NOTES

- 1) DO NOT SCALE FROM THIS DRAWING USE FIGURED DIMENSIONS ONLY.
- 2) DIMENSIONS SUBJECT TO MANUFACTURING TOLERANCES.
- 3) THIS DRAWING IS COMPUTER GENERATED COPIES ARE AVAILABLE ON 3.5", CD ROM AND E- MAIL IN AUTOCAD AND .DXF FORMAT.
- 4) SPIGOT CONNECTION AVAILABLE- LENGTH DEPENDENT UPON DEPTH OF ROOF DECK.

PERFORATED METAL
GRAVEL / LEAF GUARD
(SIZED TO SUIT ROOF BILD UP
REFER TO SD109 & 110)

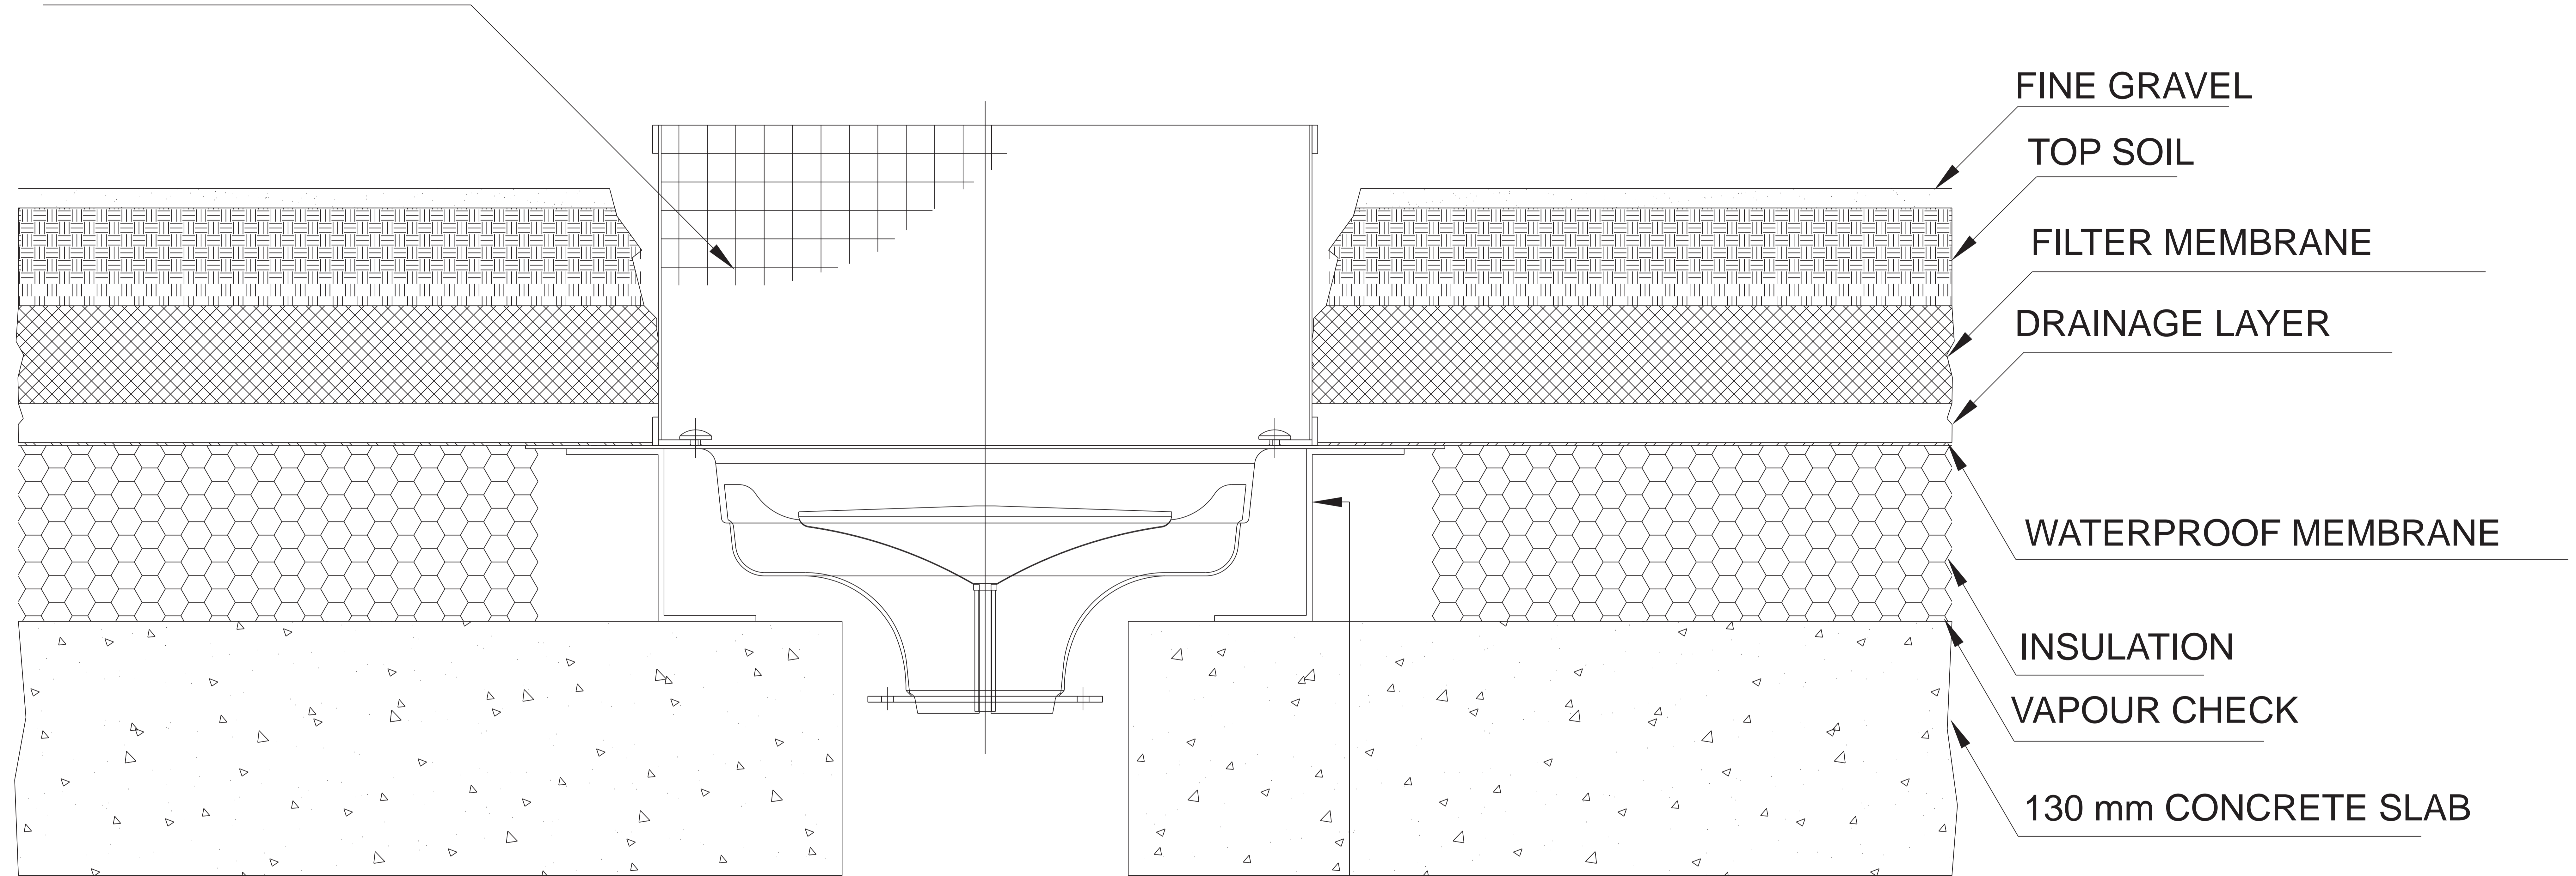

OUTLET SUPPORT
(VARIABLE HEIGHT)

Rev. No.	Date	Description	Drn. By	Chkd. By	App. By
This drawing is the property of FULLFLOW LIMITED and must not be used, loaned, reproduced or disclosed in whole or in part to third parties without the company's written permission.					
 Fullflow House, Holbrook Avenue, Holbrook Sheffield, S20 3FF Tel:- +44 (0) 1142 473655 Fax:- +44 (0) 1142 477805 Email:- design@fullflow.com			Scales: NTS		
			Drn By:	SE	
			Chkd By:	DB	
			App. By:	MB	
Title: PRIMAFLLOW OUTLET / ROOF GARDEN INTERFACE			Date: October/2000		Drawing No: SD027
			Rev: 0		Cad Ref: SD027